


ILLUSTRATION METRO DISTRICT 3

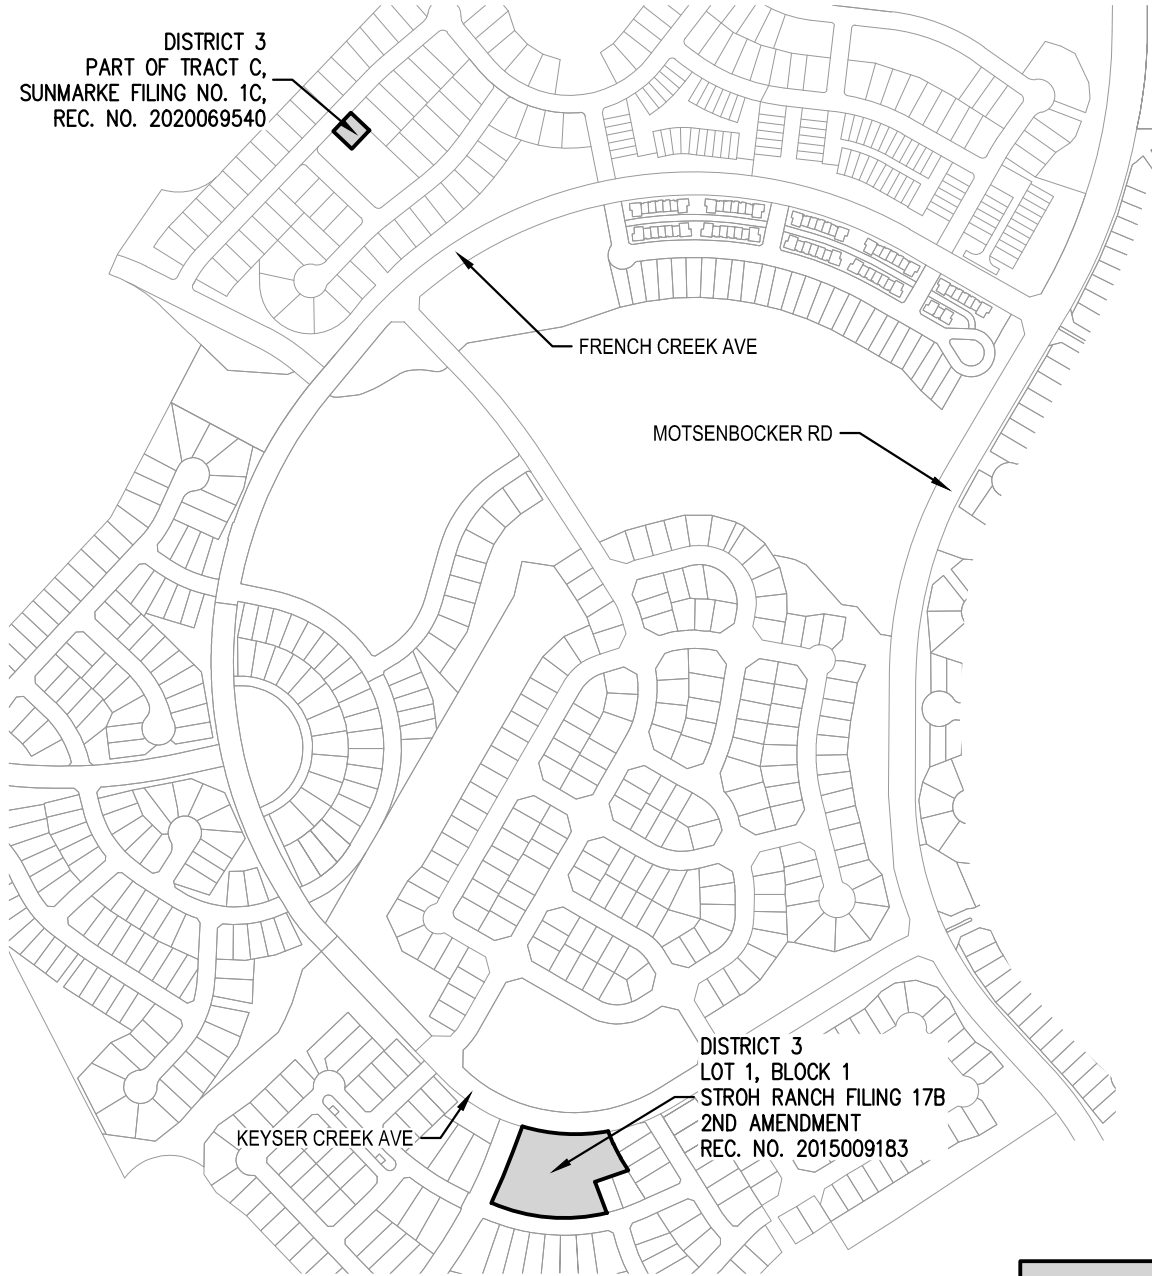

DISTRICT 3
PART OF TRACT C,
SUNMARKE FILING NO. 1C,
REC. NO. 2020069540



DISTRICT 3
LOT 1, BLOCK 1
STROH RANCH FILING 17B
2ND AMENDMENT
REC. NO. 2015009183

KEYSER CREEK AVE

FRENCH CREEK AVE

MOTZENBOCKER RD



DISTRICT 3



SCALE: 1" = 600'

NOTE:
THIS EXHIBIT DOES NOT REPRESENT A MONUMENTED LAND SURVEY.
IT IS INTENDED TO DEPICT ONLY THE ATTACHED DESCRIPTION.

ISSUE DATE: 9-8-2020	
DATE	REVISION COMMENTS

Plotted: TUE 09/08/20 8:15:53A By: Tom Grubestic Filepath: p:\170924\survey\distric boundaries\distric 3 boundary.dwg Layout: layout1

NO CHANGES ARE TO BE MADE TO THIS DRAWING WITHOUT WRITTEN PERMISSION OF HARRIS KOCHER SMITH.

ILLUSTRATION METRO DISTRICT 3

PROJECT #:	170924
CHECKED BY:	AWM
DRAWN BY:	KDW/TWG
SHEET NUMBER	1
	1 OF 1