


ILLUSTRATION METRO DISTRICT 5

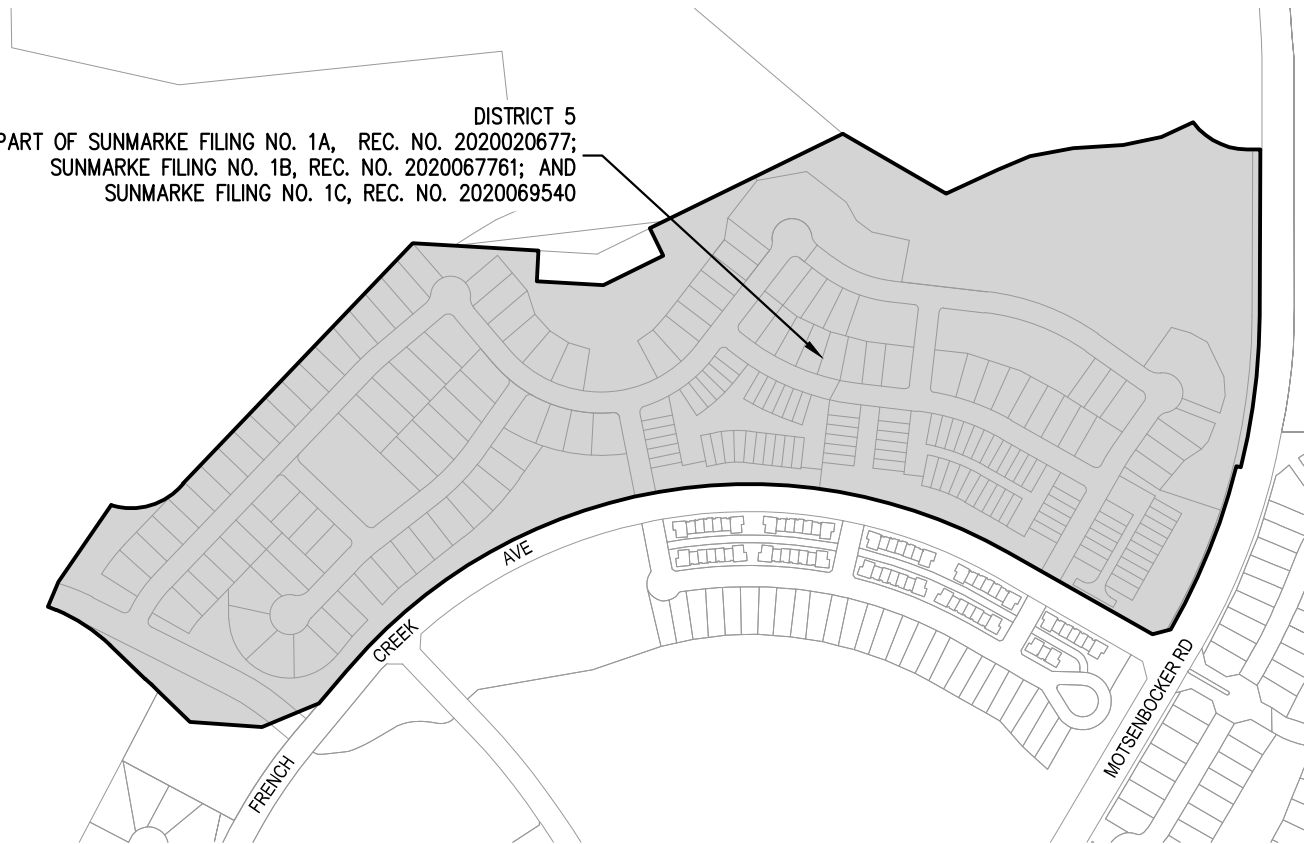

DISTRICT 5
PART OF SUNMARKE FILING NO. 1A, REC. NO. 2020020677;
SUNMARKE FILING NO. 1B, REC. NO. 2020067761; AND
SUNMARKE FILING NO. 1C, REC. NO. 2020069540



 DISTRICT 5



SCALE: 1" = 500'

NOTE:
THIS EXHIBIT DOES NOT REPRESENT A MONUMENTED LAND SURVEY.
IT IS INTENDED TO DEPICT ONLY THE ATTACHED DESCRIPTION.

ISSUE DATE: 9-8-2020	
DATE	REVISION COMMENTS
10-5-2020	REVISED DISTRICT 5 BOUNDARY

Plotted: MON 10/05/20 12:15:15P By: Tom Grubestic Filepath: p:\170924\survey\district boundaries\district 5 boundary.dwg Layout: layout1

NO CHANGES ARE TO BE MADE TO THIS DRAWING WITHOUT WRITTEN PERMISSION OF HARRIS KOCHER SMITH.

HKS
**HARRIS
KOCHER
SMITH**
1120 Lincoln Street, Suite 1000
Denver, Colorado 80203
P: 303.623.6300 F: 303.623.6311
HarrisKocherSmith.com

ILLUSTRATION
METRO DISTRICT 5

PROJECT #: 170924
CHECKED BY: AWM
DRAWN BY: KDW/TWG
SHEET NUMBER
1
1 OF 1