




# ILLUSTRATION METRO DISTRICT 6

DISTRICT 6  
PART OF TRACT C,  
SUNMARKE FILING NO. 1C,  
REC. NO. 2020069540

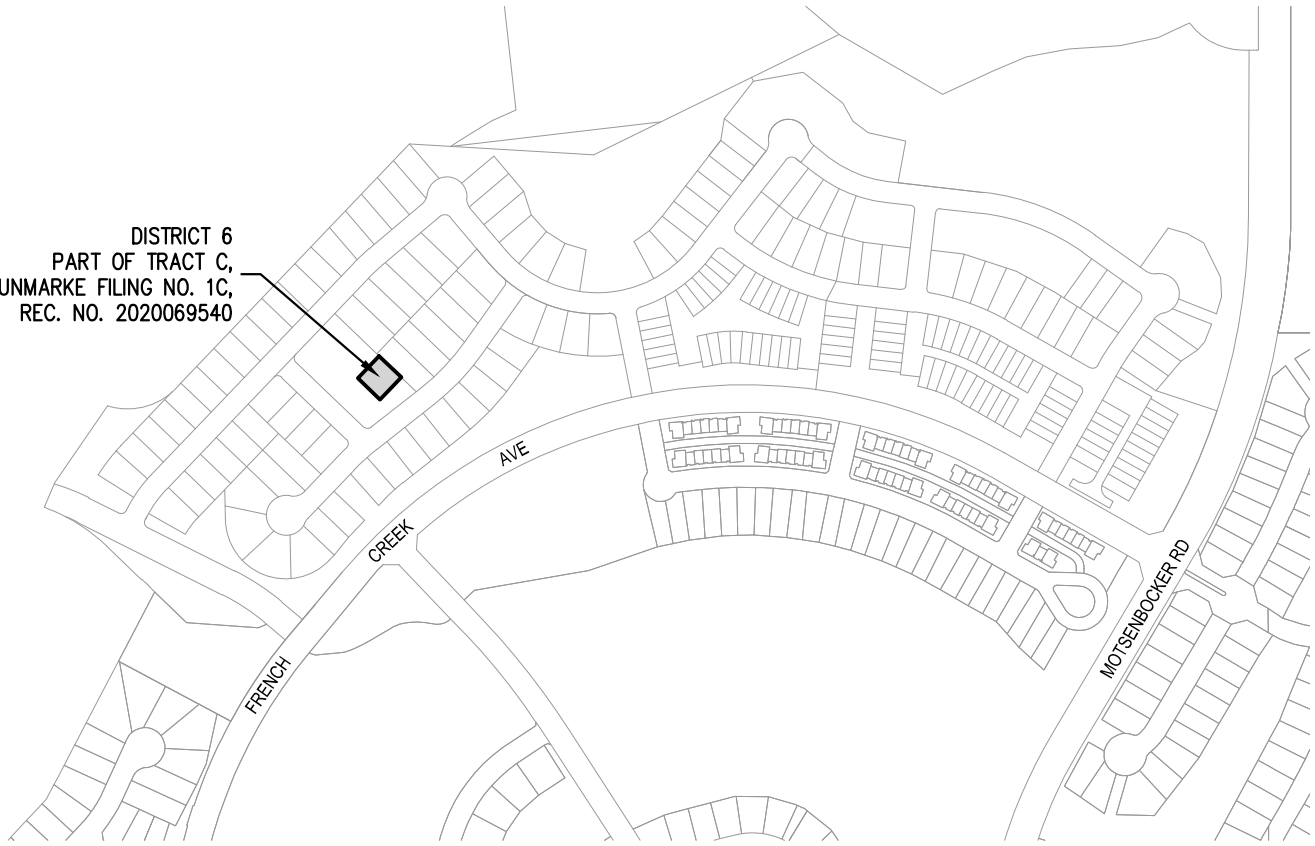

 DISTRICT 6



SCALE: 1" = 500'

**NOTE:**  
THIS EXHIBIT DOES NOT REPRESENT A MONUMENTED LAND SURVEY.  
IT IS INTENDED TO DEPICT ONLY THE ATTACHED DESCRIPTION.

ISSUE DATE: 9-8-2020	
DATE	REVISION COMMENTS

Plotted: TUE 09/08/20 8:20:41A By: Tom Grubestic Filepath: p:\170924\survey\district boundaries\district 6 boundary.dwg Layout: layout1

NO CHANGES ARE TO BE MADE TO THIS DRAWING WITHOUT WRITTEN PERMISSION OF HARRIS KOCHER SMITH.

**HKS**  
**HARRIS KOCHER SMITH**  
1120 Lincoln Street, Suite 1000  
Denver, Colorado 80203  
P: 303.623.6300 F: 303.623.6311  
HarrisKocherSmith.com

ILLUSTRATION  
METRO DISTRICT 6

PROJECT #:	170924
CHECKED BY:	AWM
DRAWN BY:	KDW/TWG
SHEET NUMBER	1
	1 OF 1